


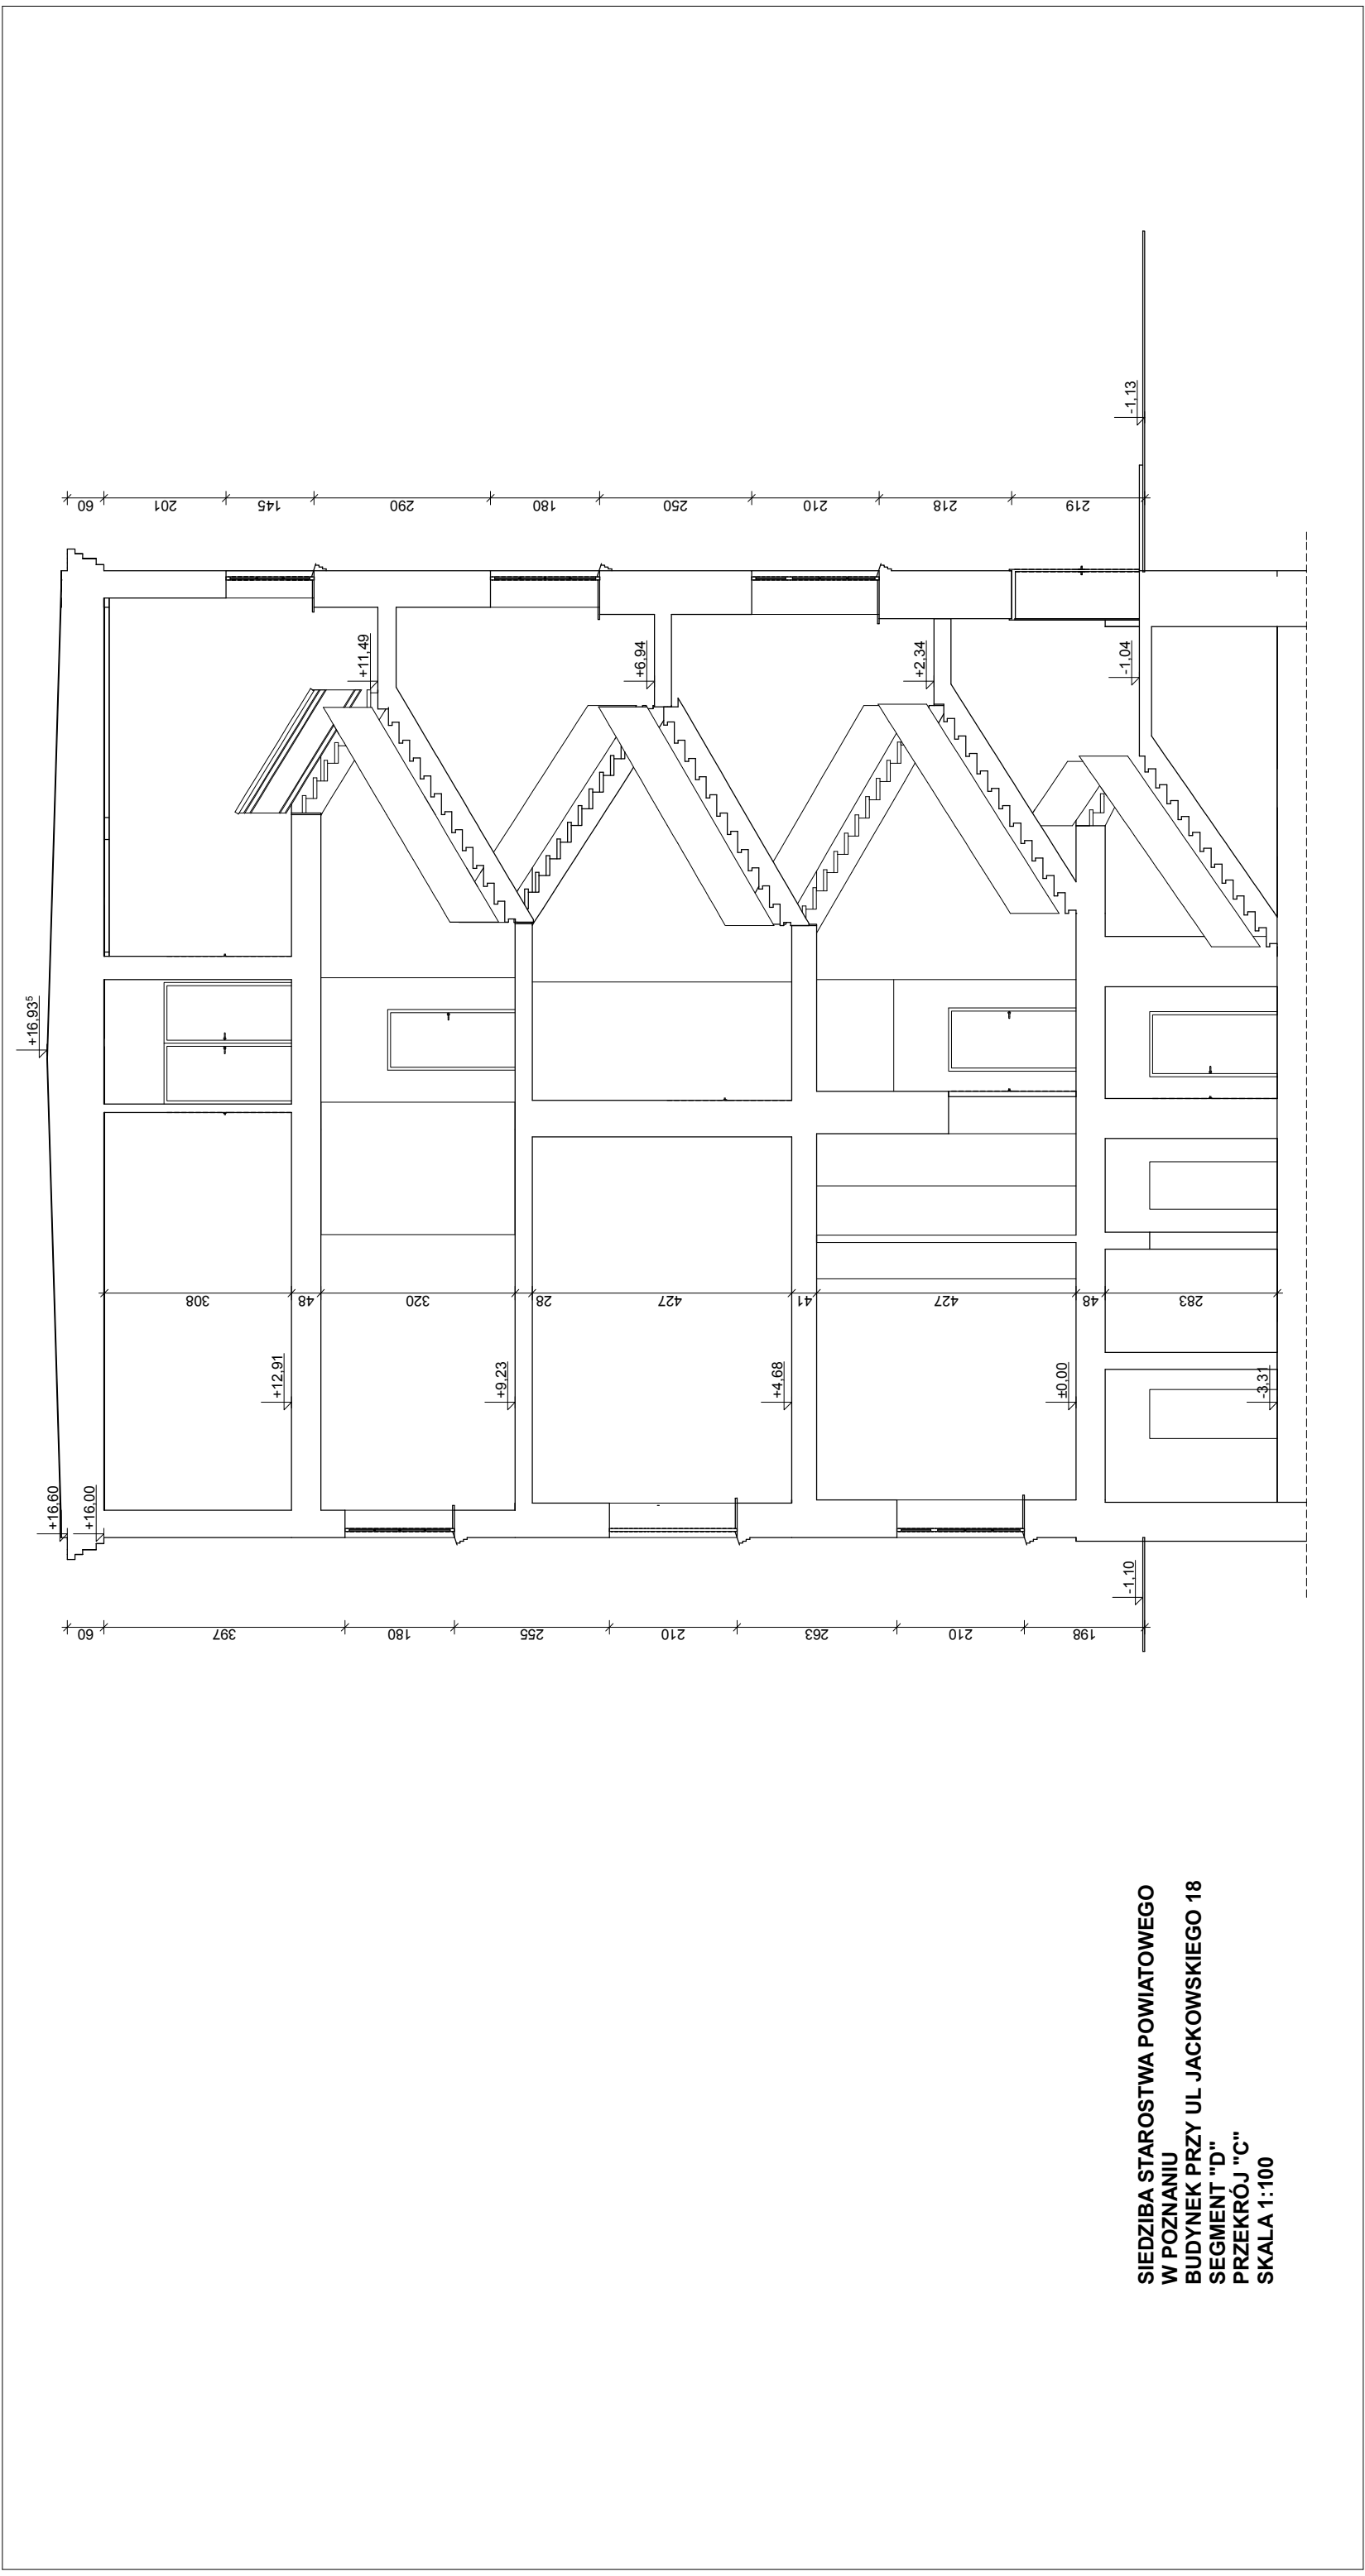

SEGMENT "D"

C


KOMUNIKACJA


WC

WC

PRZESTRZEŃ SZYBU WINDY


**SIEDZIBA STAROSTWA POWIATOWEGO
W POZNANIU
BUDYNEK PRZY UL JACKOWSKIEGO 18
SEGMENT "D"
RZUT I PIĘTRA
SKALA 1:100**

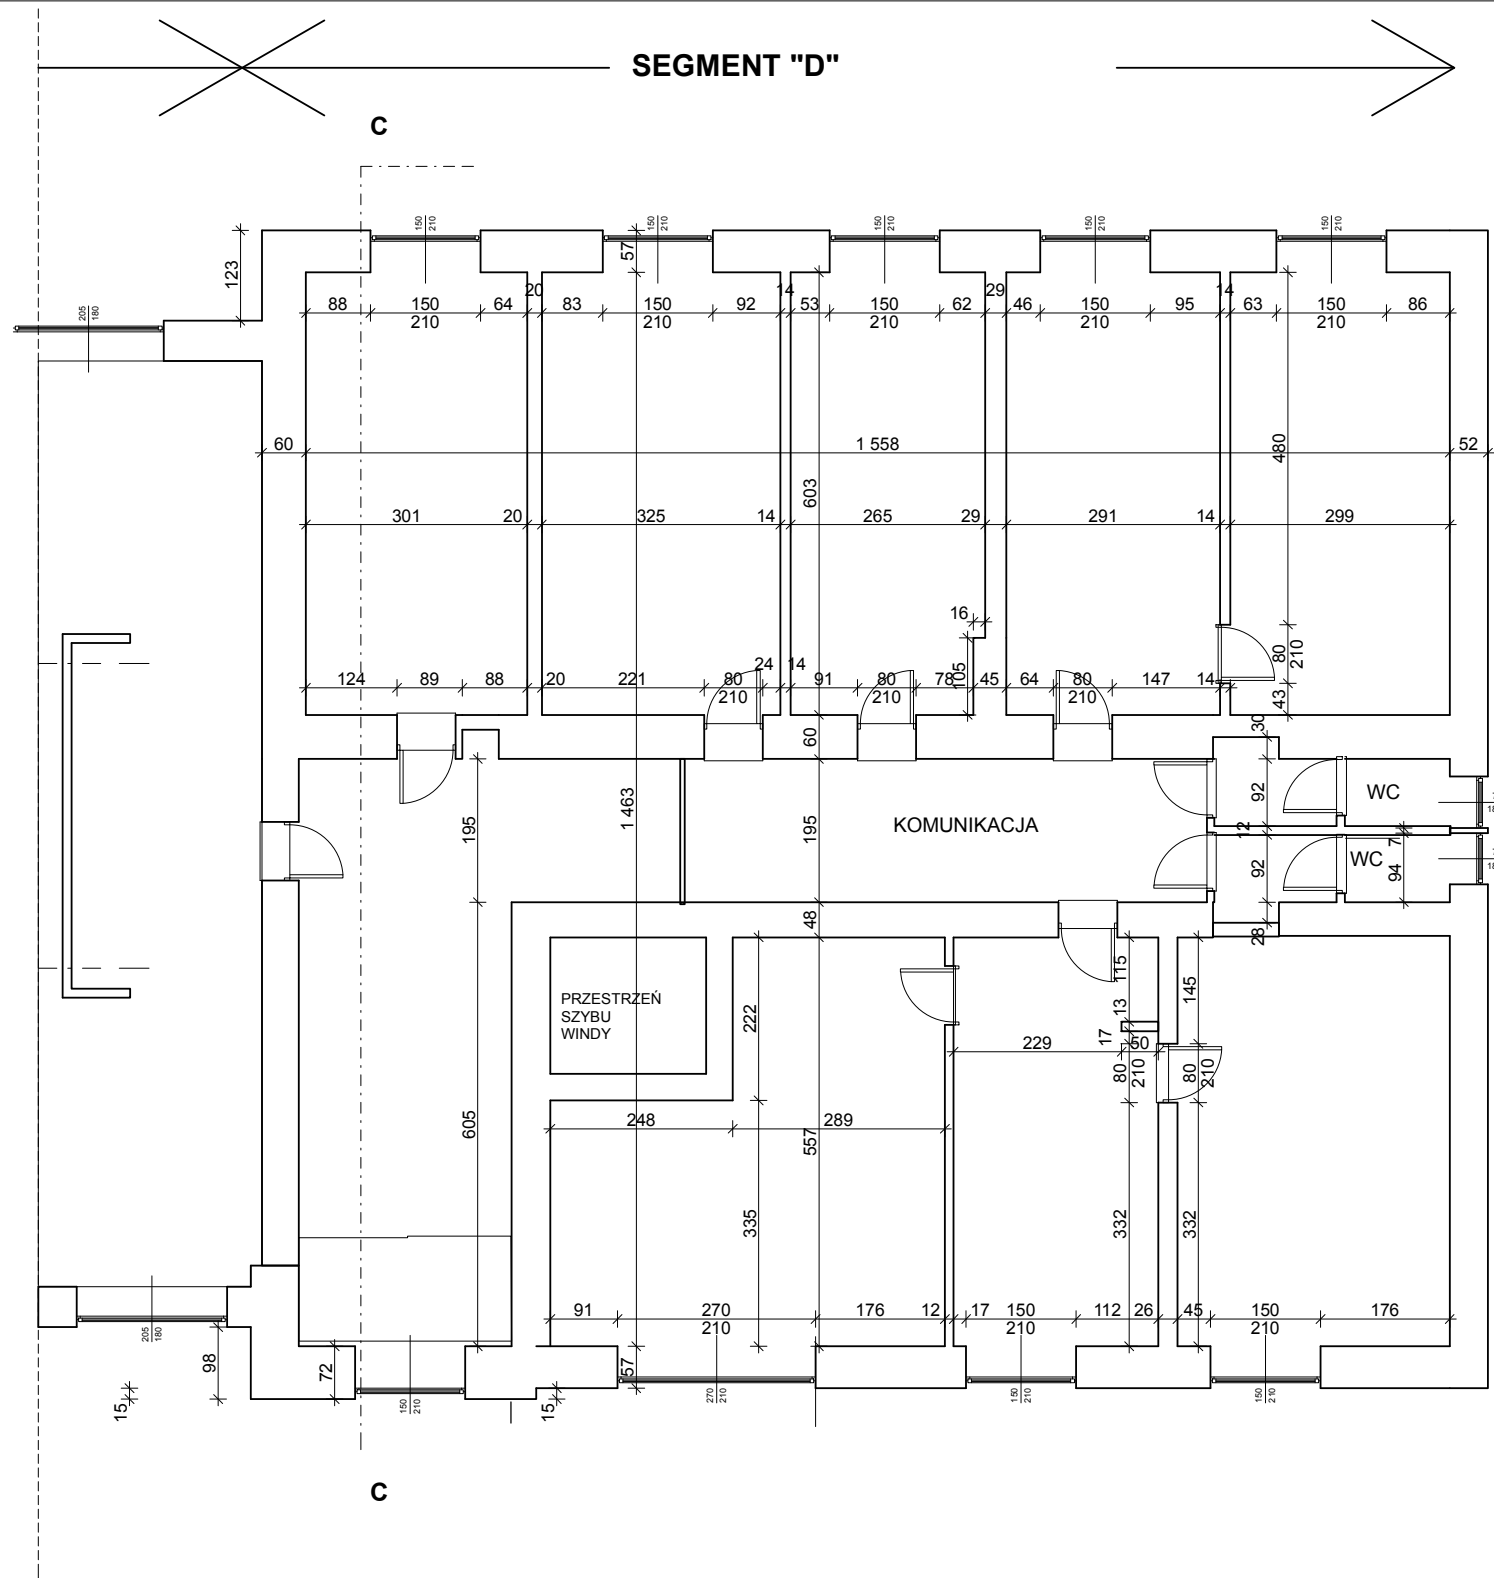


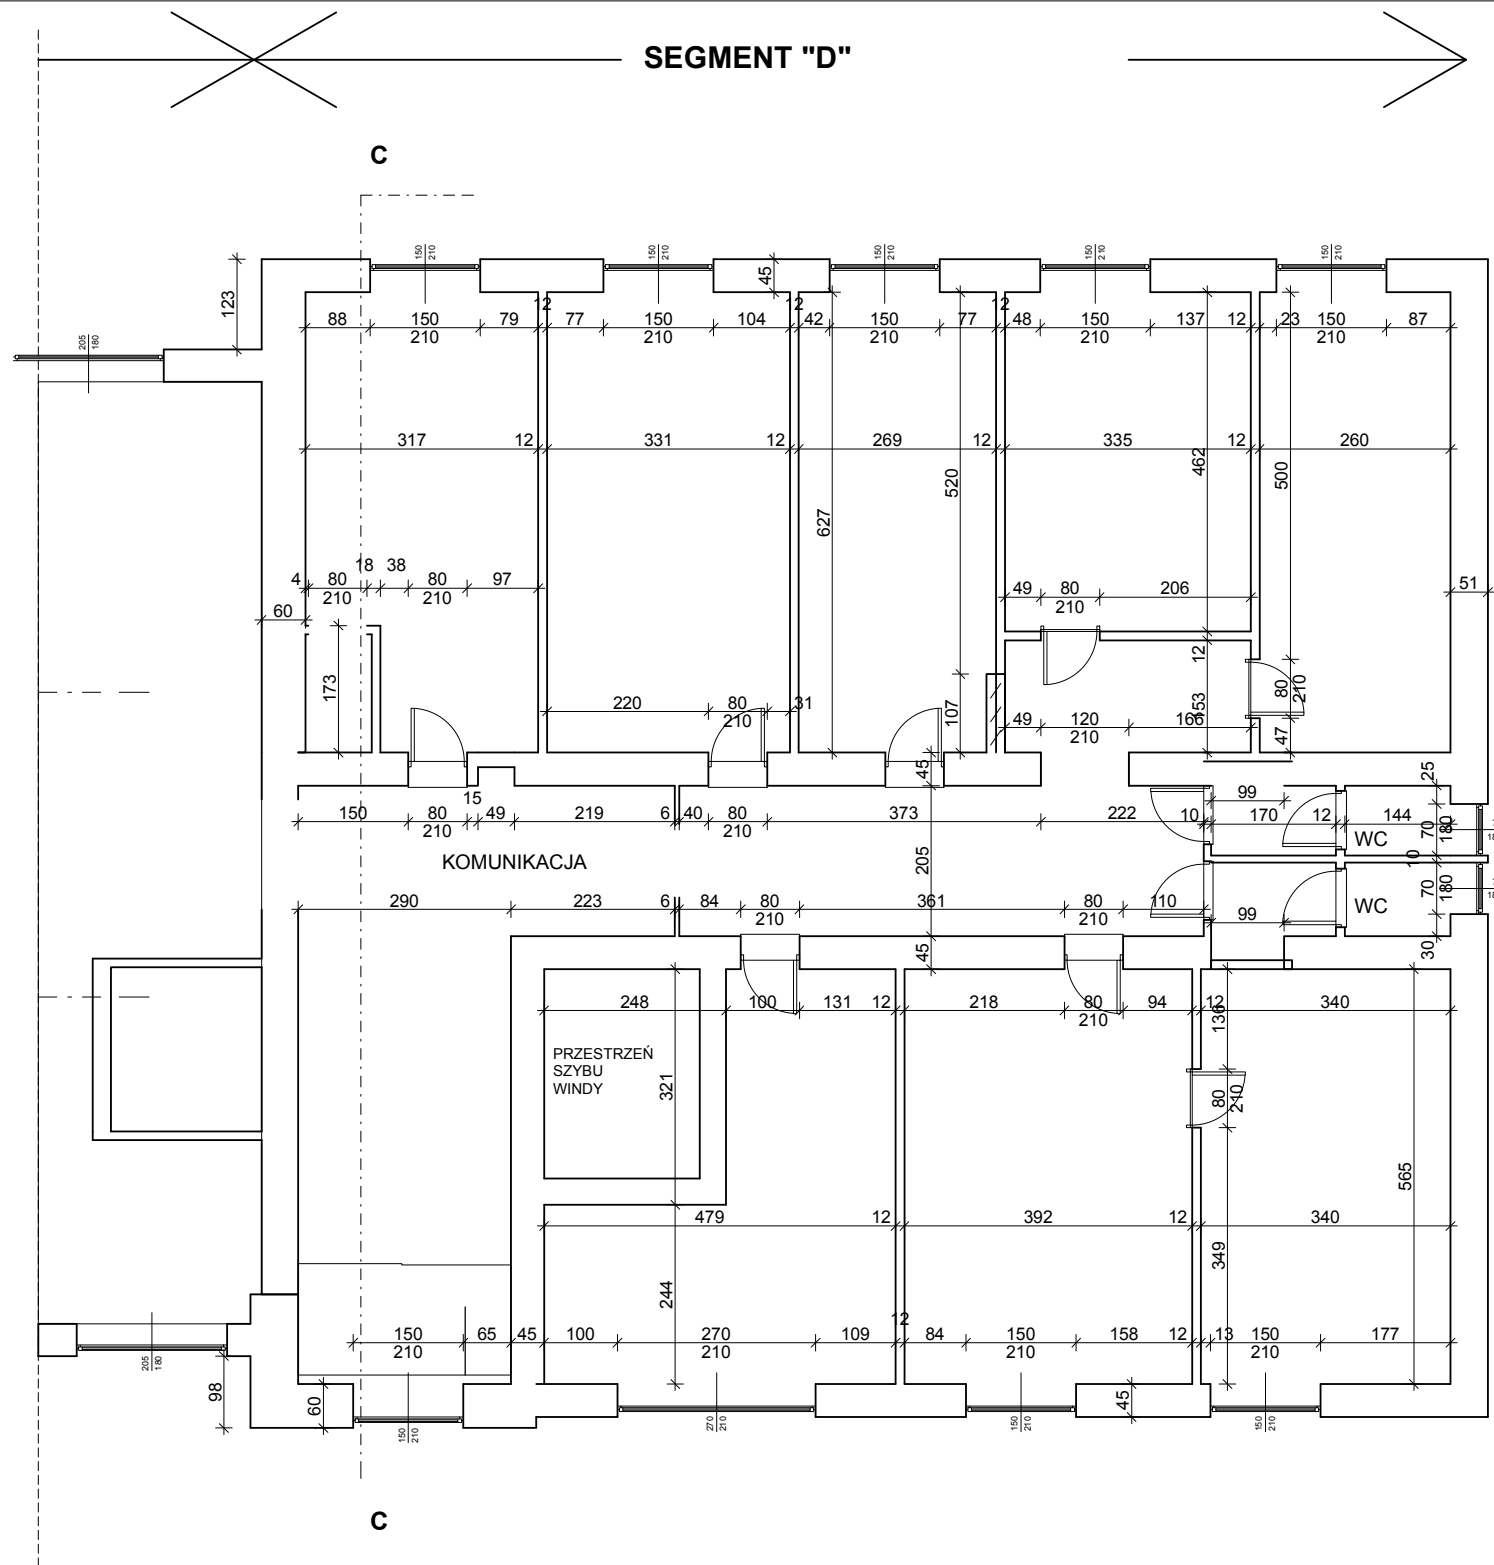

SIEDZIBA STAROSTWA POWIATOWEGO
W POZNANIU
BUDYNEK PRZY UL JACKOWSKIEGO 18
SEGMENT "D"
RZUT II PIĘTRA
SKALA 1:100

SIEDZIBA STAROSTWA POWIATOWEGO
W POZNANIU
BUDYNEK PRZY UL. JACOWSKIEGO 18
SEGMENT "D"
RZUT III PIĘTRA
SKALA 1:100

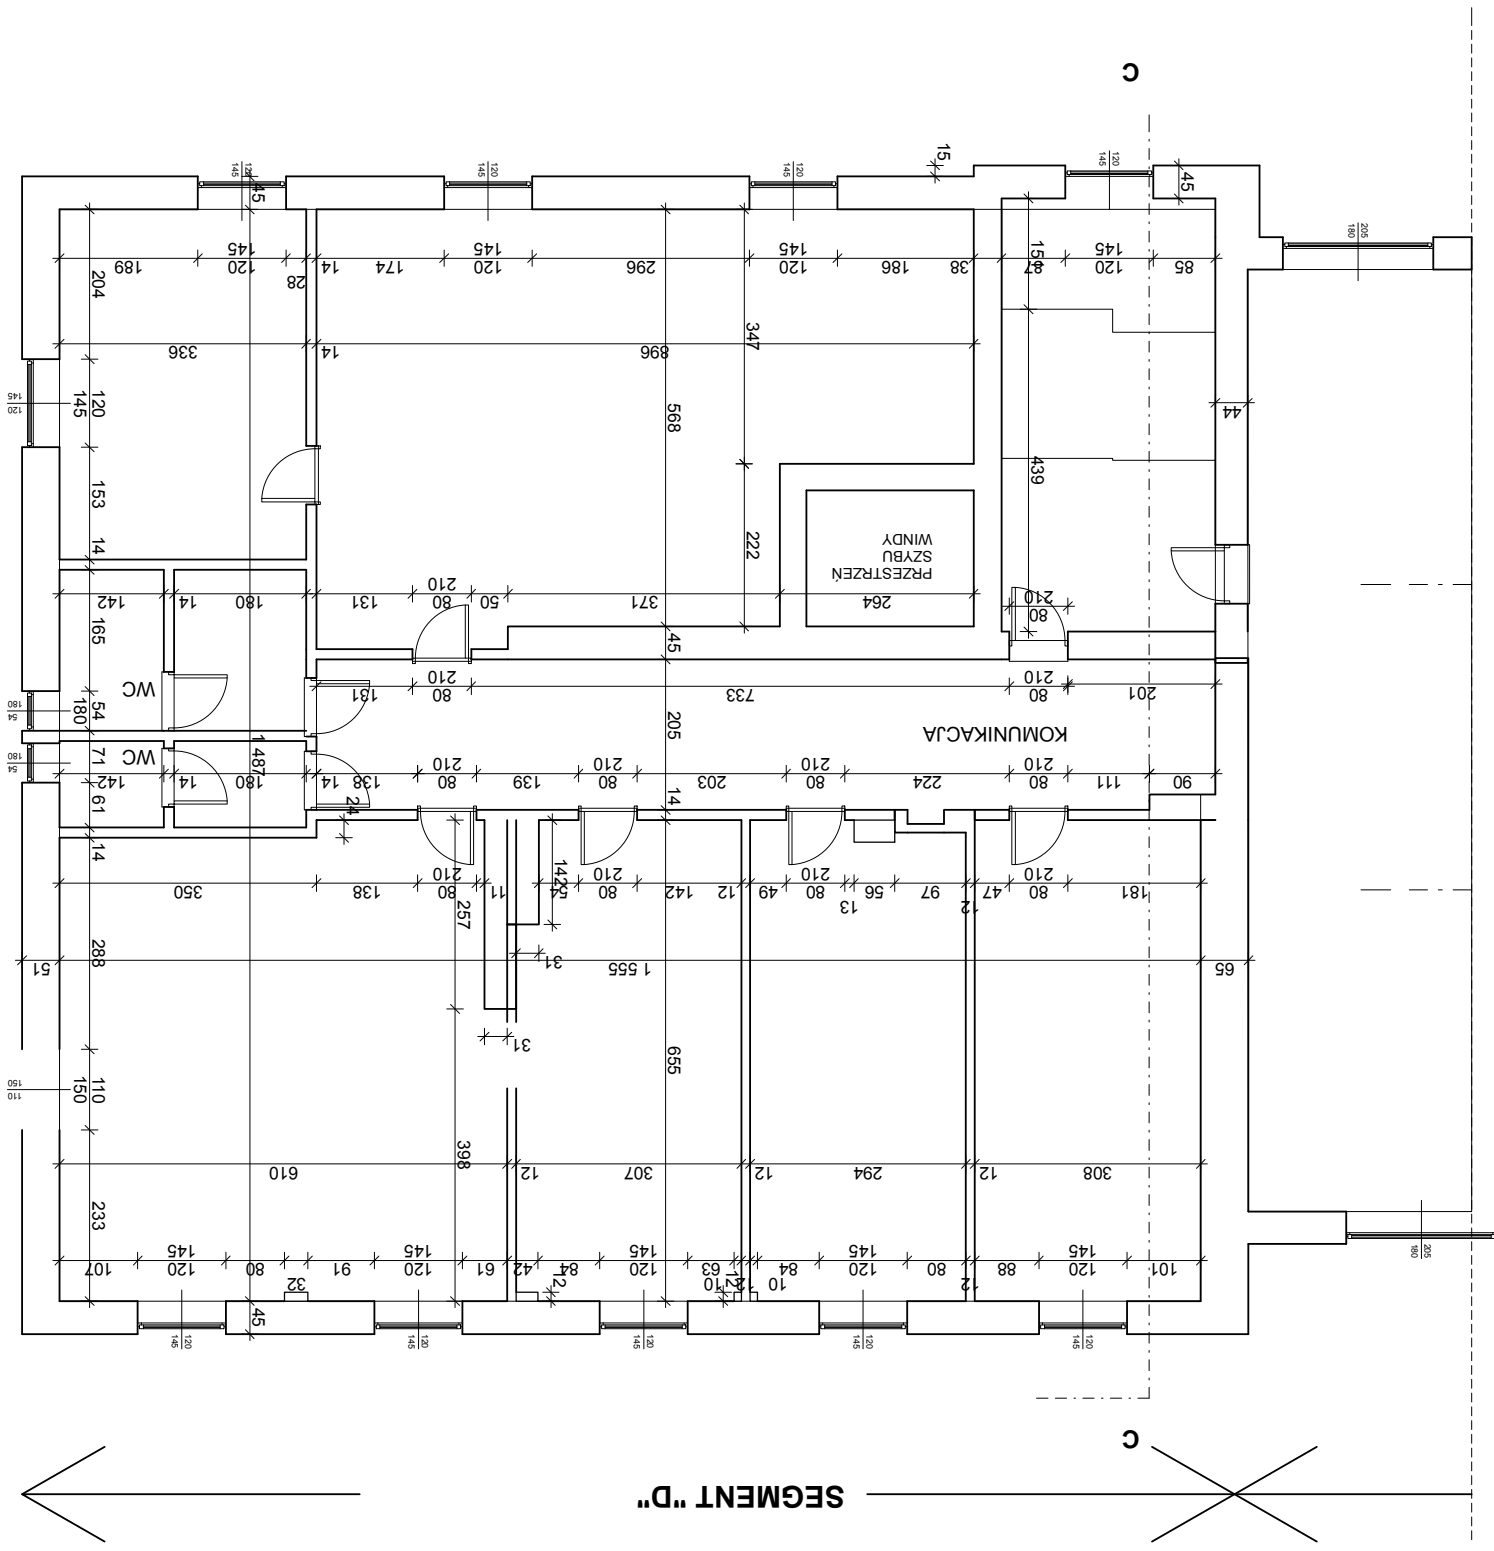

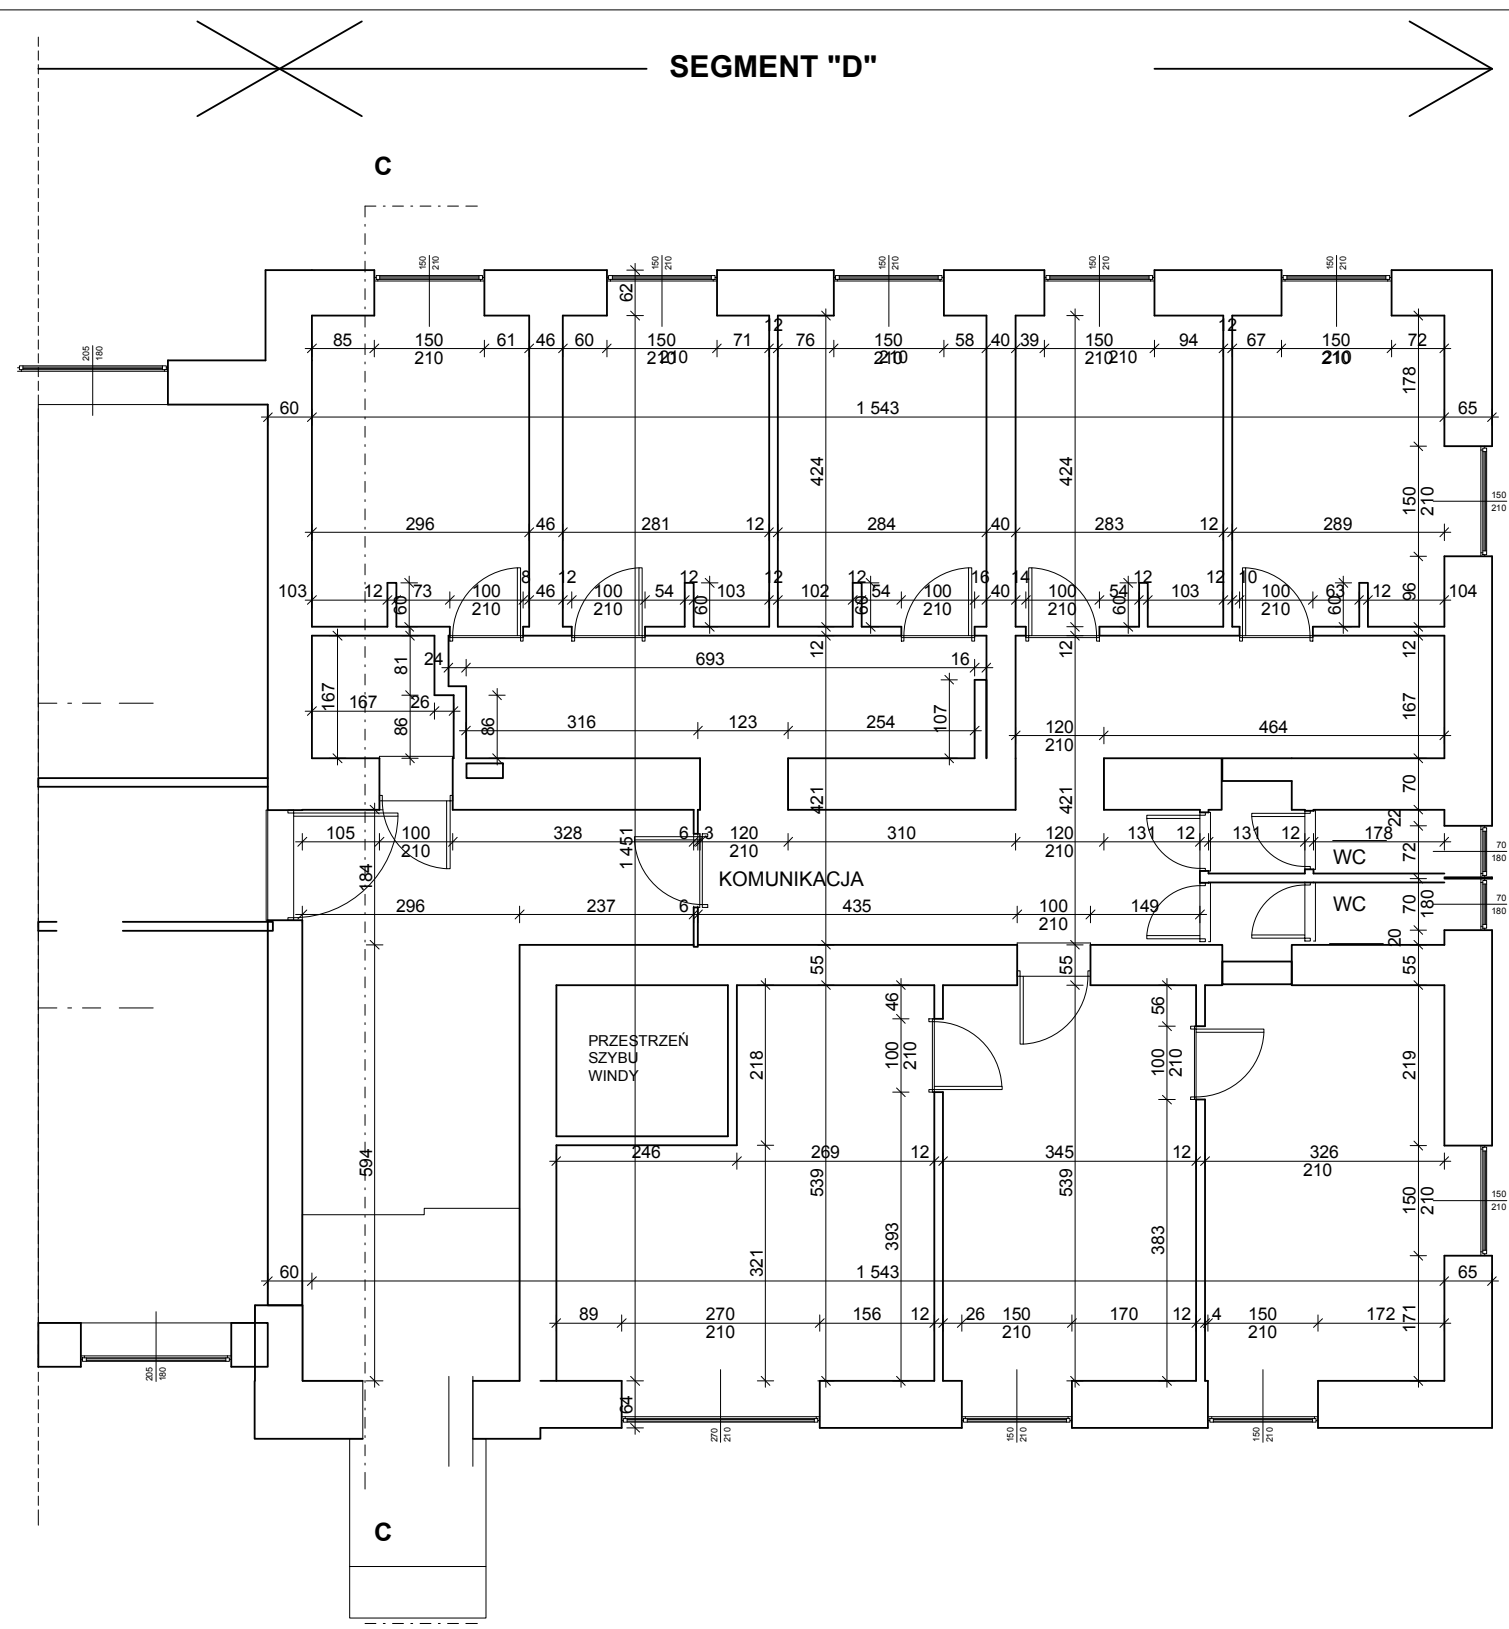

SIEDZIBA STAROSTWA POWIATOWEGO
W POZNANIU
BUDYNEK PRZY UL JACKOWSKIEGO 18
SEGMENT "D"
RZUT PARTERU
SKALA 1:100

Architectural floor plan of a building with dimensions and room labels. The plan shows a complex layout with various rooms and corridors. The overall dimensions are 129 units by 1589 units. The rooms are labeled as follows:

- MAGAZYN** (Warehouse) - Multiple locations, including a large one on the right and several smaller ones on the left and top.
- KOMUNIKACJA** (Communication/Corridor) - A central horizontal corridor.
- MASZYNOWNIA** (Machine Room) - Located in the bottom left.
- PRZESTRZEŃ SZYBU WINDY** (Elevator Shaft Space) - Located in the bottom left, adjacent to the machine room.

The plan includes numerous dimensions for walls, rooms, and corridors, such as 285, 42, 585, 61, 570, 64, 68, 599, 219, 79, 599, 210, 105, 81, 33, 79, 119, 25, 182, 106, 274, 61, 29, 106, 435, 66, 334, 96, 106, 364, 106, 435, 66, 184, 210, 150, 50, 184, 593, 106, 210, 17, 71, 106, 210, 210, 187, 245, 36, 33, 37, 64, 303, 37, 64, 45, 220, 62, 223, 62, 242, 786, 422, 45, 234, 234, 30, 124, 136, 98, 83, 593, 83, 543, 150, 184, 66, 435, 106, 210, 61, 274, 301, 79, 219, 585, 105, 42, 285, 129, 1589, 68, 599, 210, 81, 33, 79, 119, 25, 182, 106, 274, 61, 29, 106, 435, 66, 334, 96, 106, 364, 106, 435, 66, 184, 210, 150, 50, 184, 593, 106, 210, 17, 71, 106, 210, 210, 187, 245, 36, 33, 37, 64, 303, 37, 64, 45, 220, 62, 223, 62, 242, 786, 422, 45, 234, 234, 30, 124, 136, 98, 83, 593, 83, 543, 150, 184, 66, 435, 106, 210, 61, 274, 301, 79, 219, 585, 105, 42, 285, 129, 1589, 68, 599, 210, 81, 33, 79, 119, 25, 182, 106, 274, 61, 29, 106, 435, 66, 334, 96, 106, 364, 106, 435, 66, 184, 210, 150, 50, 184, 593, 106, 210, 17, 71, 106, 210, 210, 187, 245, 36, 33, 37, 64, 303, 37, 64, 45, 220, 62, 223, 62, 242, 786, 422, 45, 234, 234, 30, 124, 136, 98, 83, 593, 83, 543, 150, 184, 66, 435, 106, 210, 61, 274, 301, 79, 219, 585, 105, 42, 285, 129, 1589, 68, 599, 210, 81, 33, 79, 119, 25, 182, 106, 274, 61, 29, 106, 435, 66, 334, 96, 106, 364, 106, 435, 66, 184, 210, 150, 50, 184, 593, 106, 210, 17, 71, 106, 210, 210, 187, 245, 36, 33, 37, 64, 303, 37, 64, 45, 220, 62, 223, 62, 242, 786, 422, 45, 234, 234, 30, 124, 136, 98, 83, 593, 83, 543, 150, 184, 66, 435, 106, 210, 61, 274, 301, 79, 219, 585, 105, 42, 285, 129, 1589, 68, 599, 210, 81, 33, 79, 119, 25, 182, 106, 274, 61, 29, 106, 435, 66, 334, 33, 37, 64, 303, 37, 64, 45, 220, 62, 223, 62, 242, 786, 422, 45, 234, 234, 30, 124, 136, 98, 83, 593, 83, 543, 150, 184, 66, 435, 106, 210, 61, 274, 301, 79, 219, 585, 105, 42, 285, 129, 1589, 68, 599, 210, 81, 33, 79, 119, 25, 182, 106, 274, 61, 29, 106, 435, 66, 334, 96, 106, 364, 106, 435, 66, 184, 210, 150, 50, 184, 593, 106, 210, 17, 71, 106, 210, 210, 187, 245, 36, 33, 37, 64, 303, 37, 64, 45, 220, 62, 223, 62, 242, 786, 422, 45, 234, 234, 30, 124, 136, 98, 83, 593, 83, 543, 150, 184, 66, 435, 106, 210, 61, 274, 301, 79, 219, 585, 105, 42, 285, 129, 1589, 68, 599, 210, 81, 33, 79, 119, 25, 182, 106, 274, 61, 29, 106, 435, 66