


SIEDZIBA STAROSTWA POWIATOWEGO
W POZNANIU
BUDYNEK PRZY UL. JACKOWSKIEGO 18
SEGMENT "D"
PRZEKRÓJ "C"
SKALA 1:100

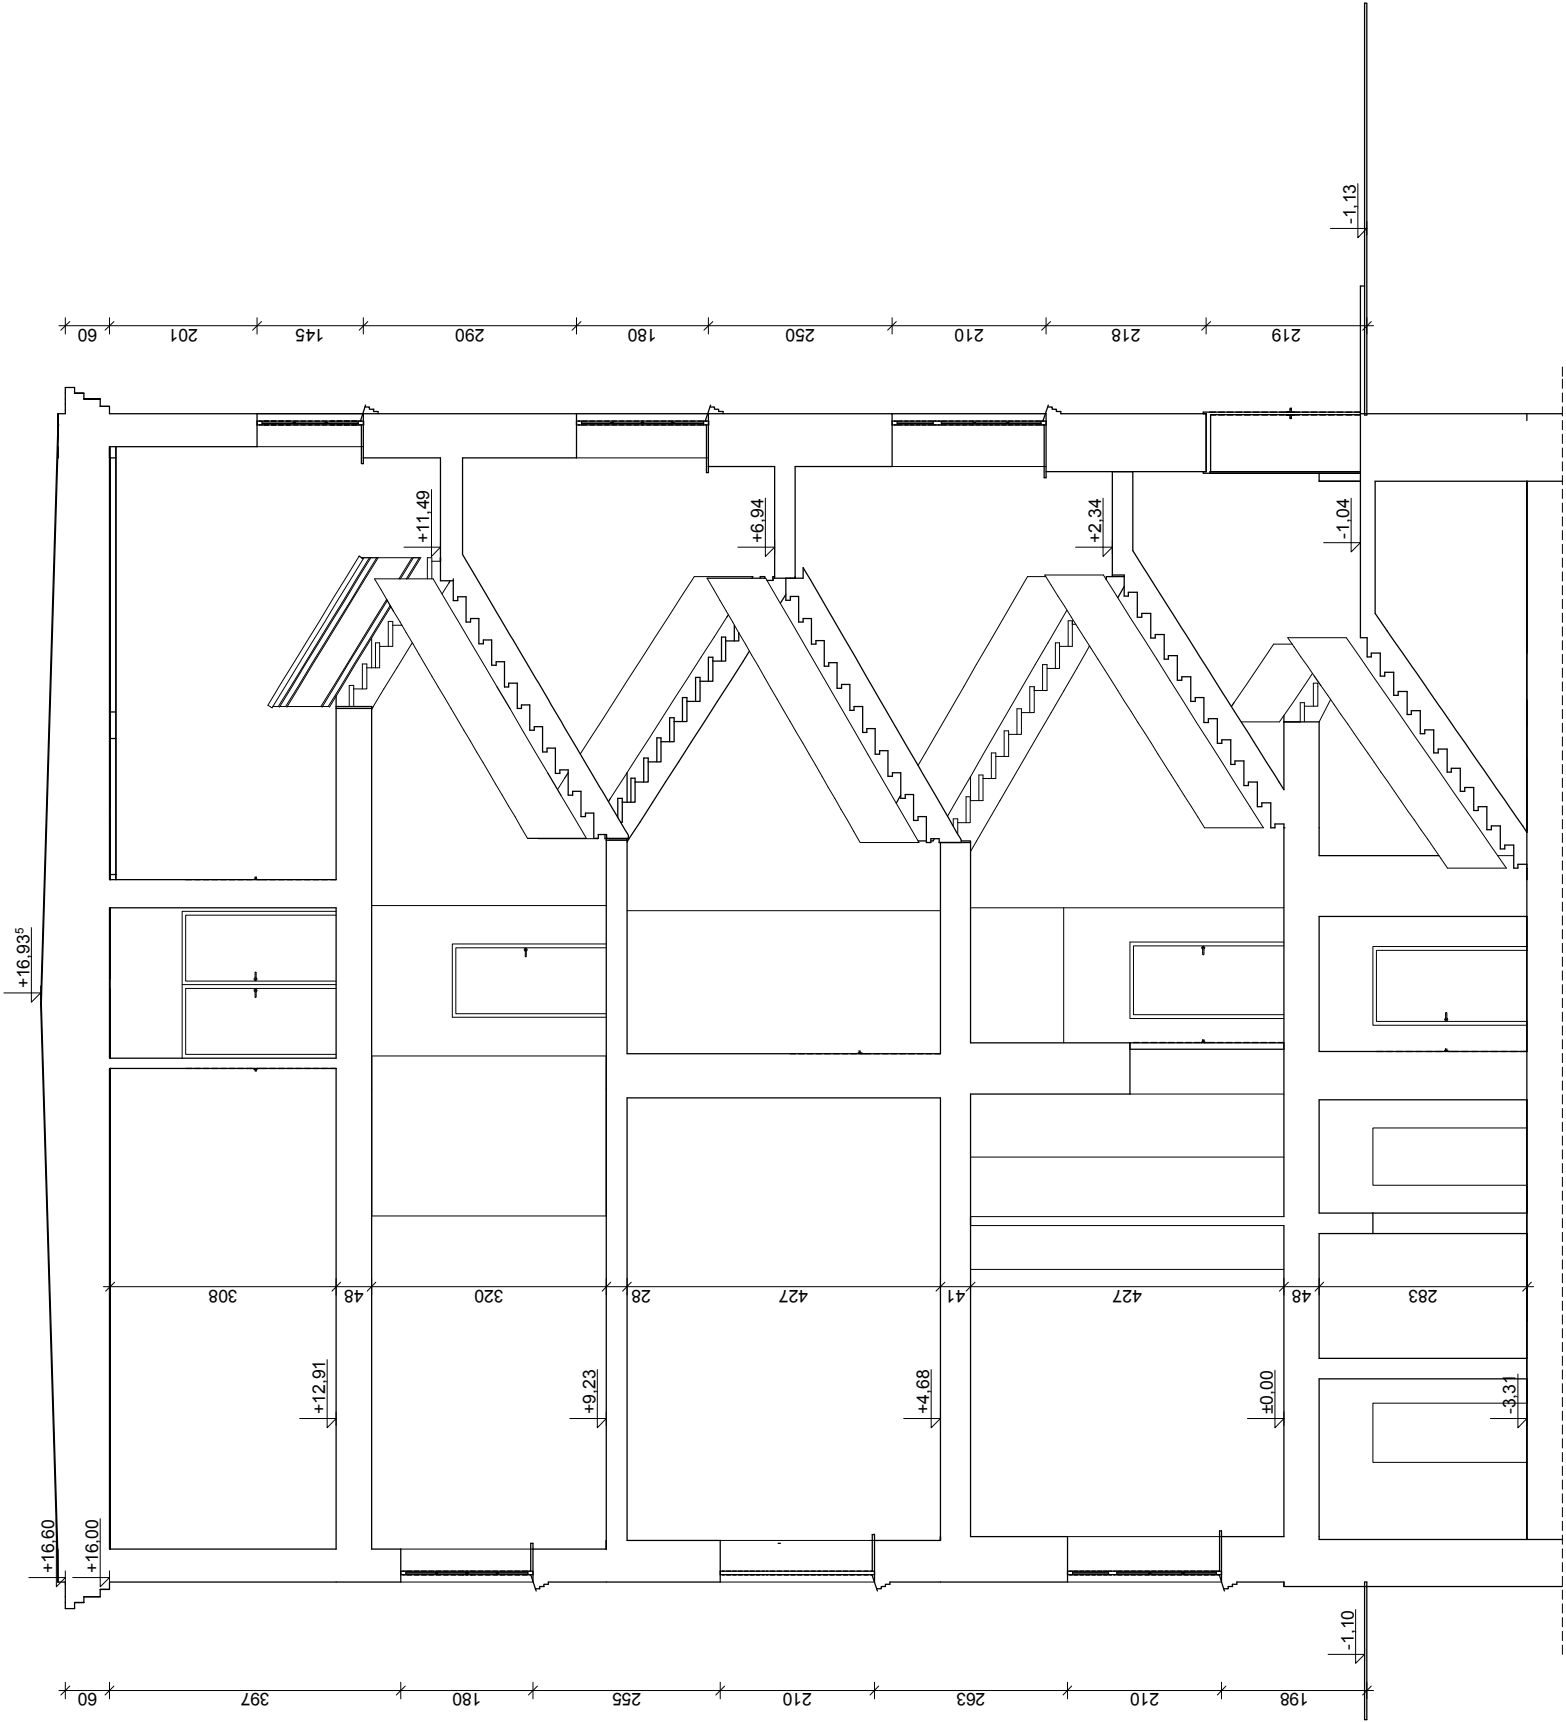

SEGMENT "D"

SKALA 1:100


PRZESTRZEŃ SZYBU WINDY


KOMUNIKACJA

WC

WC

SEGMENT "D"

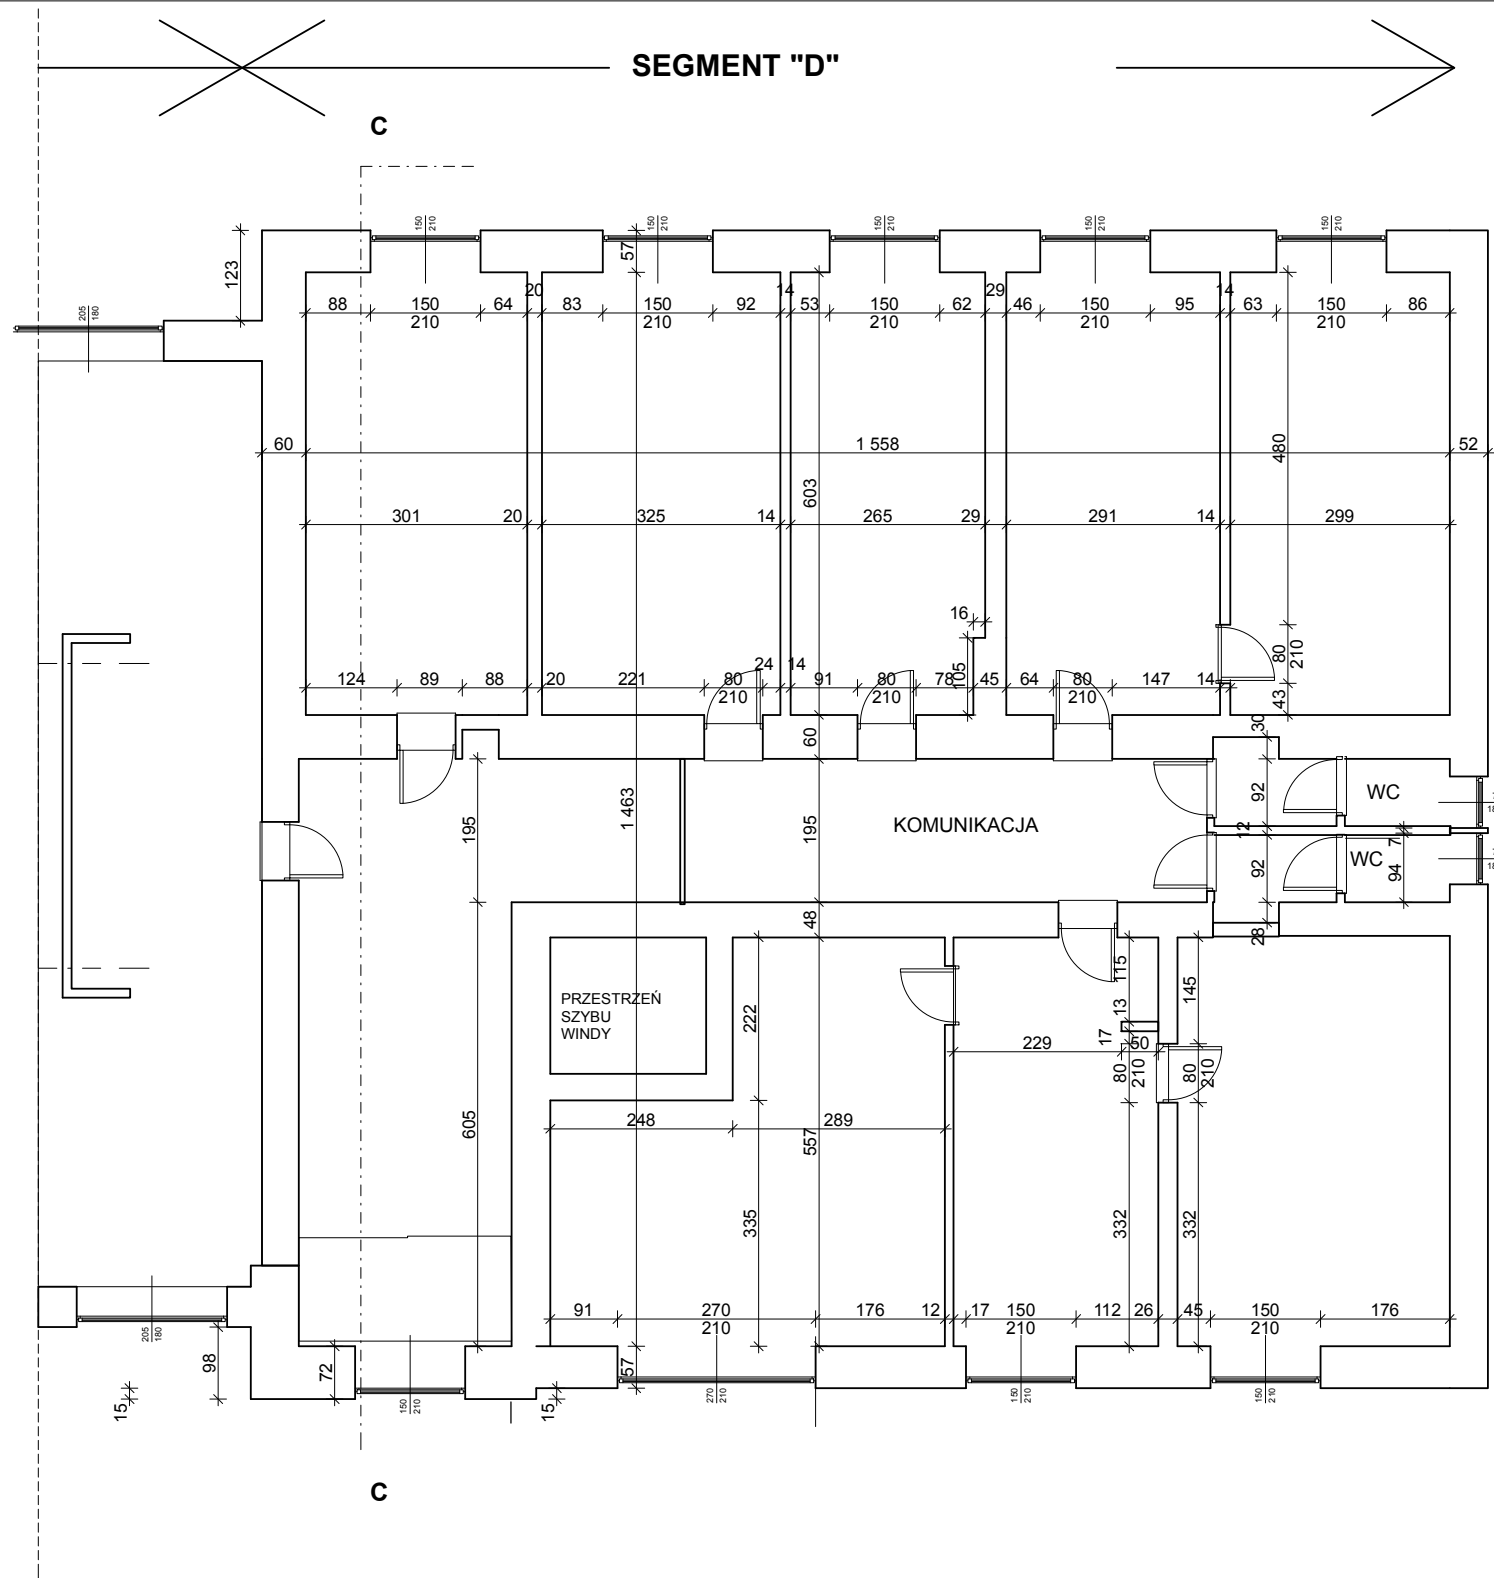

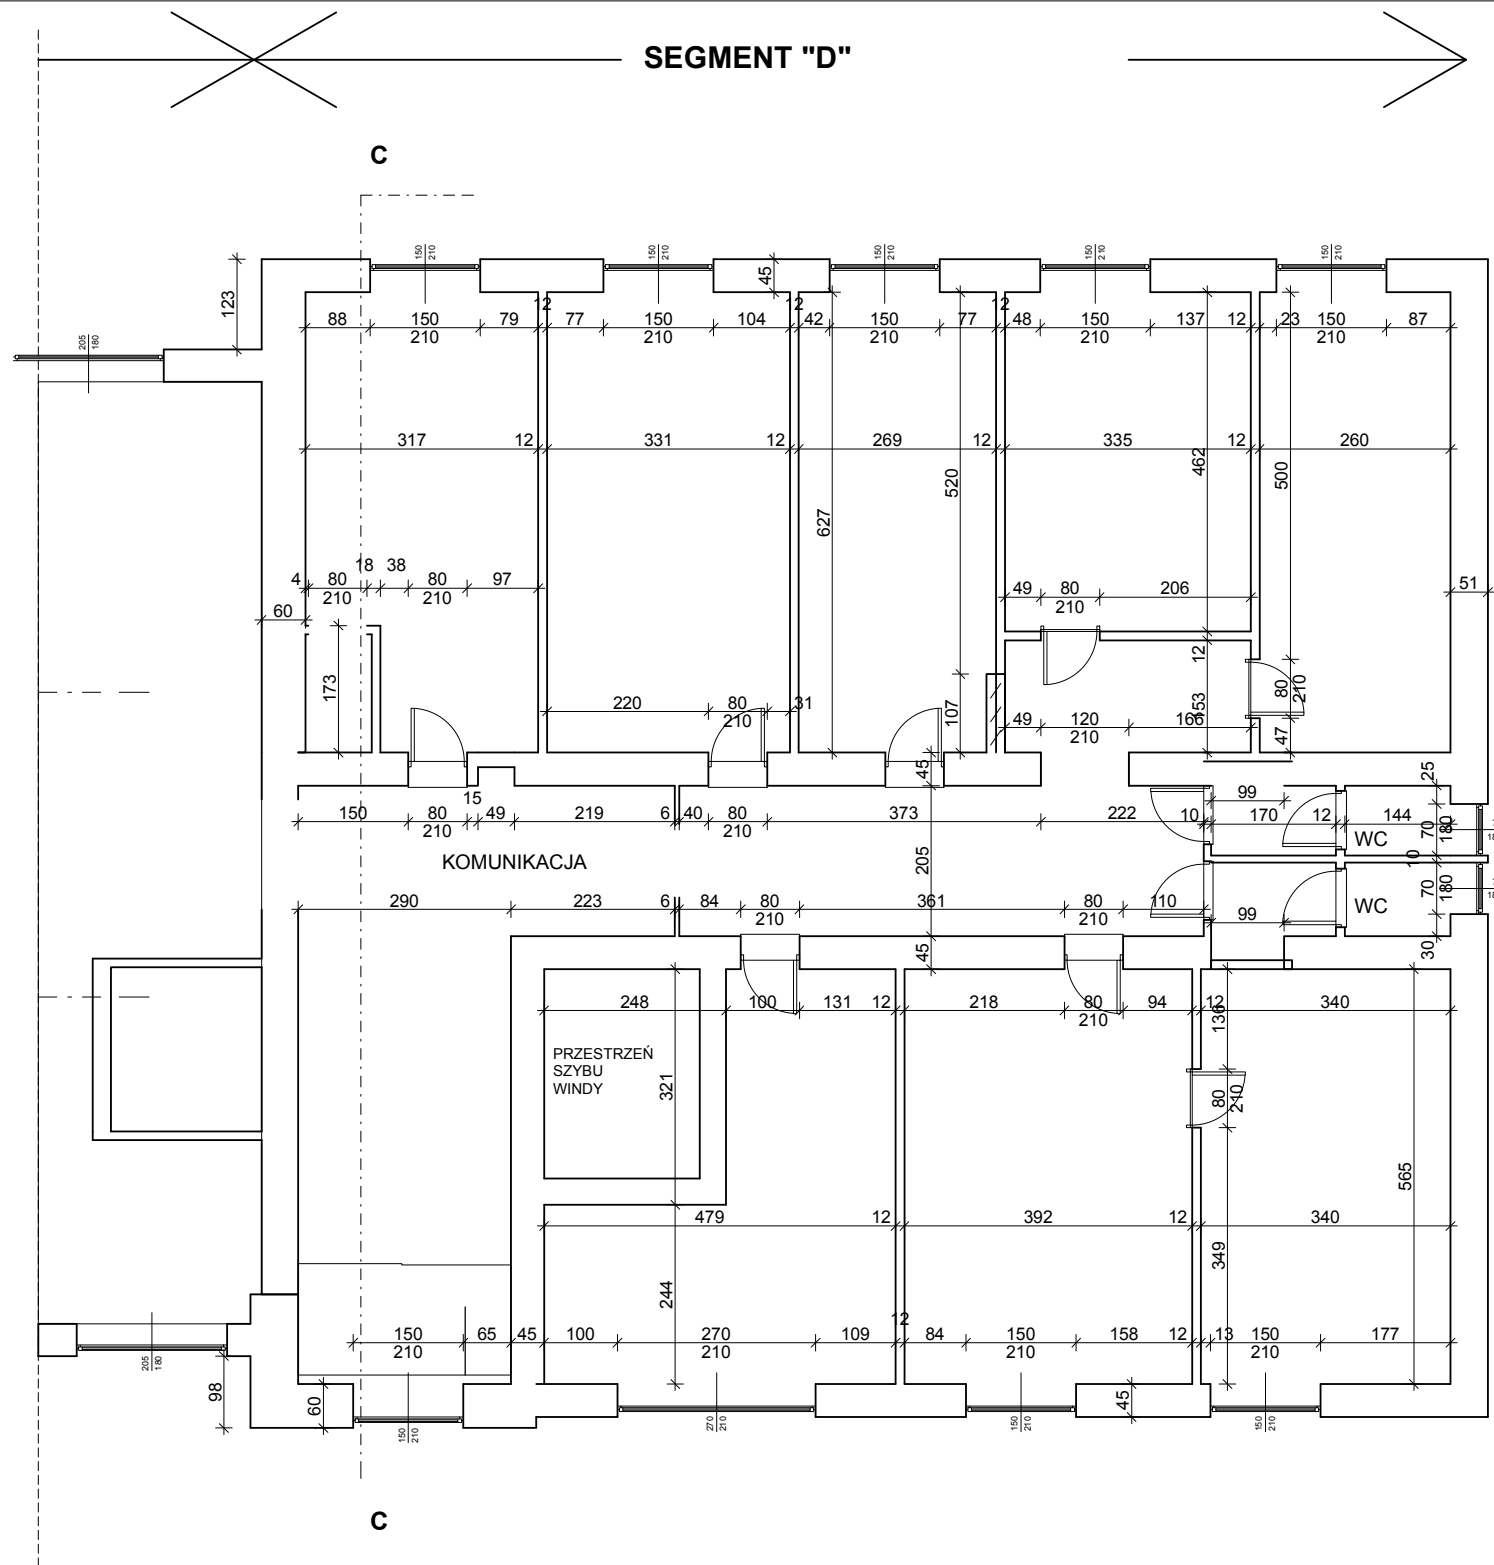

SIEDZIBA STAROSTWA POWIATOWEGO
W POZNANIU
BUDYNEK PRZY UL JACKOWSKIEGO 18
SEGMENT "D"
RZUT II PIĘTRA
SKALA 1:100


BUDYNEK PRZY UL JACKOWSKIEGO 18

RZUT III PIĘT

SEGMENT "D"

W POZNANIU

SIEDZIBA STA

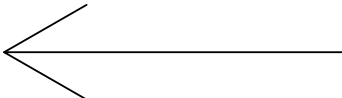

Architectural floor plan of Segment "D", showing a complex layout of rooms, corridors, and service areas. The plan includes numerous dimensions for walls, doors, and furniture. Key areas labeled include "PRZESTRZEŃ SZYBU WINDY" (Elevator Shaft Space), "KOMUNIKACJA" (Communication), and two "WC" (Toilets). The plan is oriented with a north arrow pointing towards the top right. The layout is symmetrical along a vertical axis, with a central corridor system connecting various rooms. The overall dimensions of the segment are 150m by 210m. The plan is divided into several sections, with the central part being the most complex. The rooms are numbered and labeled with their respective dimensions. The plan is a detailed technical drawing, likely for construction or planning purposes.

SEGMENT "D"

[illegible]